


Amont pont Canal		Amont passerelle		Aval passerelle piétonne	
Profil	Cote PHE	Profil	Cote PHE	Profil	Cote PHE
42	561.43	37	556.78	25.419	552.82
41	560.65	36.75	556.73	25.32	552.73
40.1	560.33	36.5	556.64	25.221	552.59
39.856	560.04	36.25	556.54	25.122	552.52
39.612	559.41	36	556.41	25.023	552.49
39.368	558.99	27.201	556.29	24.924	552.39
39.124	558.49	27.102	556.07	24.825	552.37
38.88	558.03	27.003	555.62	24.726	552.33
38.635	557.71	26.904	555.38	24.627	552.27
38.391	557.63	26.805	555.08	24.528	551.80
38.147	557.53	26.706	554.66	24.429	551.71
37.903	557.29	26.607	554.39	24.33	551.57
37.659	556.92	26.508	554.19	24.231	551.33
37.415	556.90	26.409	554.05	24.132	551.13
37.171	556.84	26.31	554.02	24.033	551.03
		26.211	553.95	23.934	550.92
		26.112	553.88	23.835	550.81
		26.013	553.69	23.736	550.67
		25.914	553.18	23.637	550.49
		25.815	553.11	23.538	550.39
		25.716	553.04	23.439	550.28
		25.617	552.94		

ALEAS


- Aléa faible
- Aléa moyen
- Aléa fort

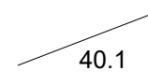

Profil en travers - modélisation hydraulique


Etude hydraulique post-travaux sur l'Ondaine à la Ricamarie					
Carte des aléas n°1					
Indice	Date	Etabli	Vérifié	Echelle	
Ind 1	05/05/22	ED	PG	1/1000	

Amont pont rue Blachier		Aval pont rue Blachier	
Profil	Cote PHE	Profil	Cote PHE
24.429	551.71	22.449	548.92
24.33	551.57	22.42	548.68
24.231	551.33	22.41	548.66
24.132	551.13	22.4	548.65
24.033	551.03	22.39	548.61
23.934	550.92	22.152	548.06
23.835	550.81	22.053	547.87
23.736	550.67	21.954	547.69
23.637	550.49	21.855	547.59
23.538	550.39	21.756	547.47
23.439	550.28	21.657	547.36
23.34	550.12	21.558	547.19
23.241	549.95	21.459	547.00
23.142	549.78	21.36	546.60
23.043	549.64	21.261	546.37
22.944	549.51	21.162	546.01
22.845	549.42	21.063	545.78
22.746	549.25	20.964	545.62
22.647	549.12	20.865	545.45
22.548	549.06	20.766	545.17
		20.667	544.87
		20.568	544.79
		20.469	544.72
		20.37	544.16
		20.271	542.65
		20.172	541.55

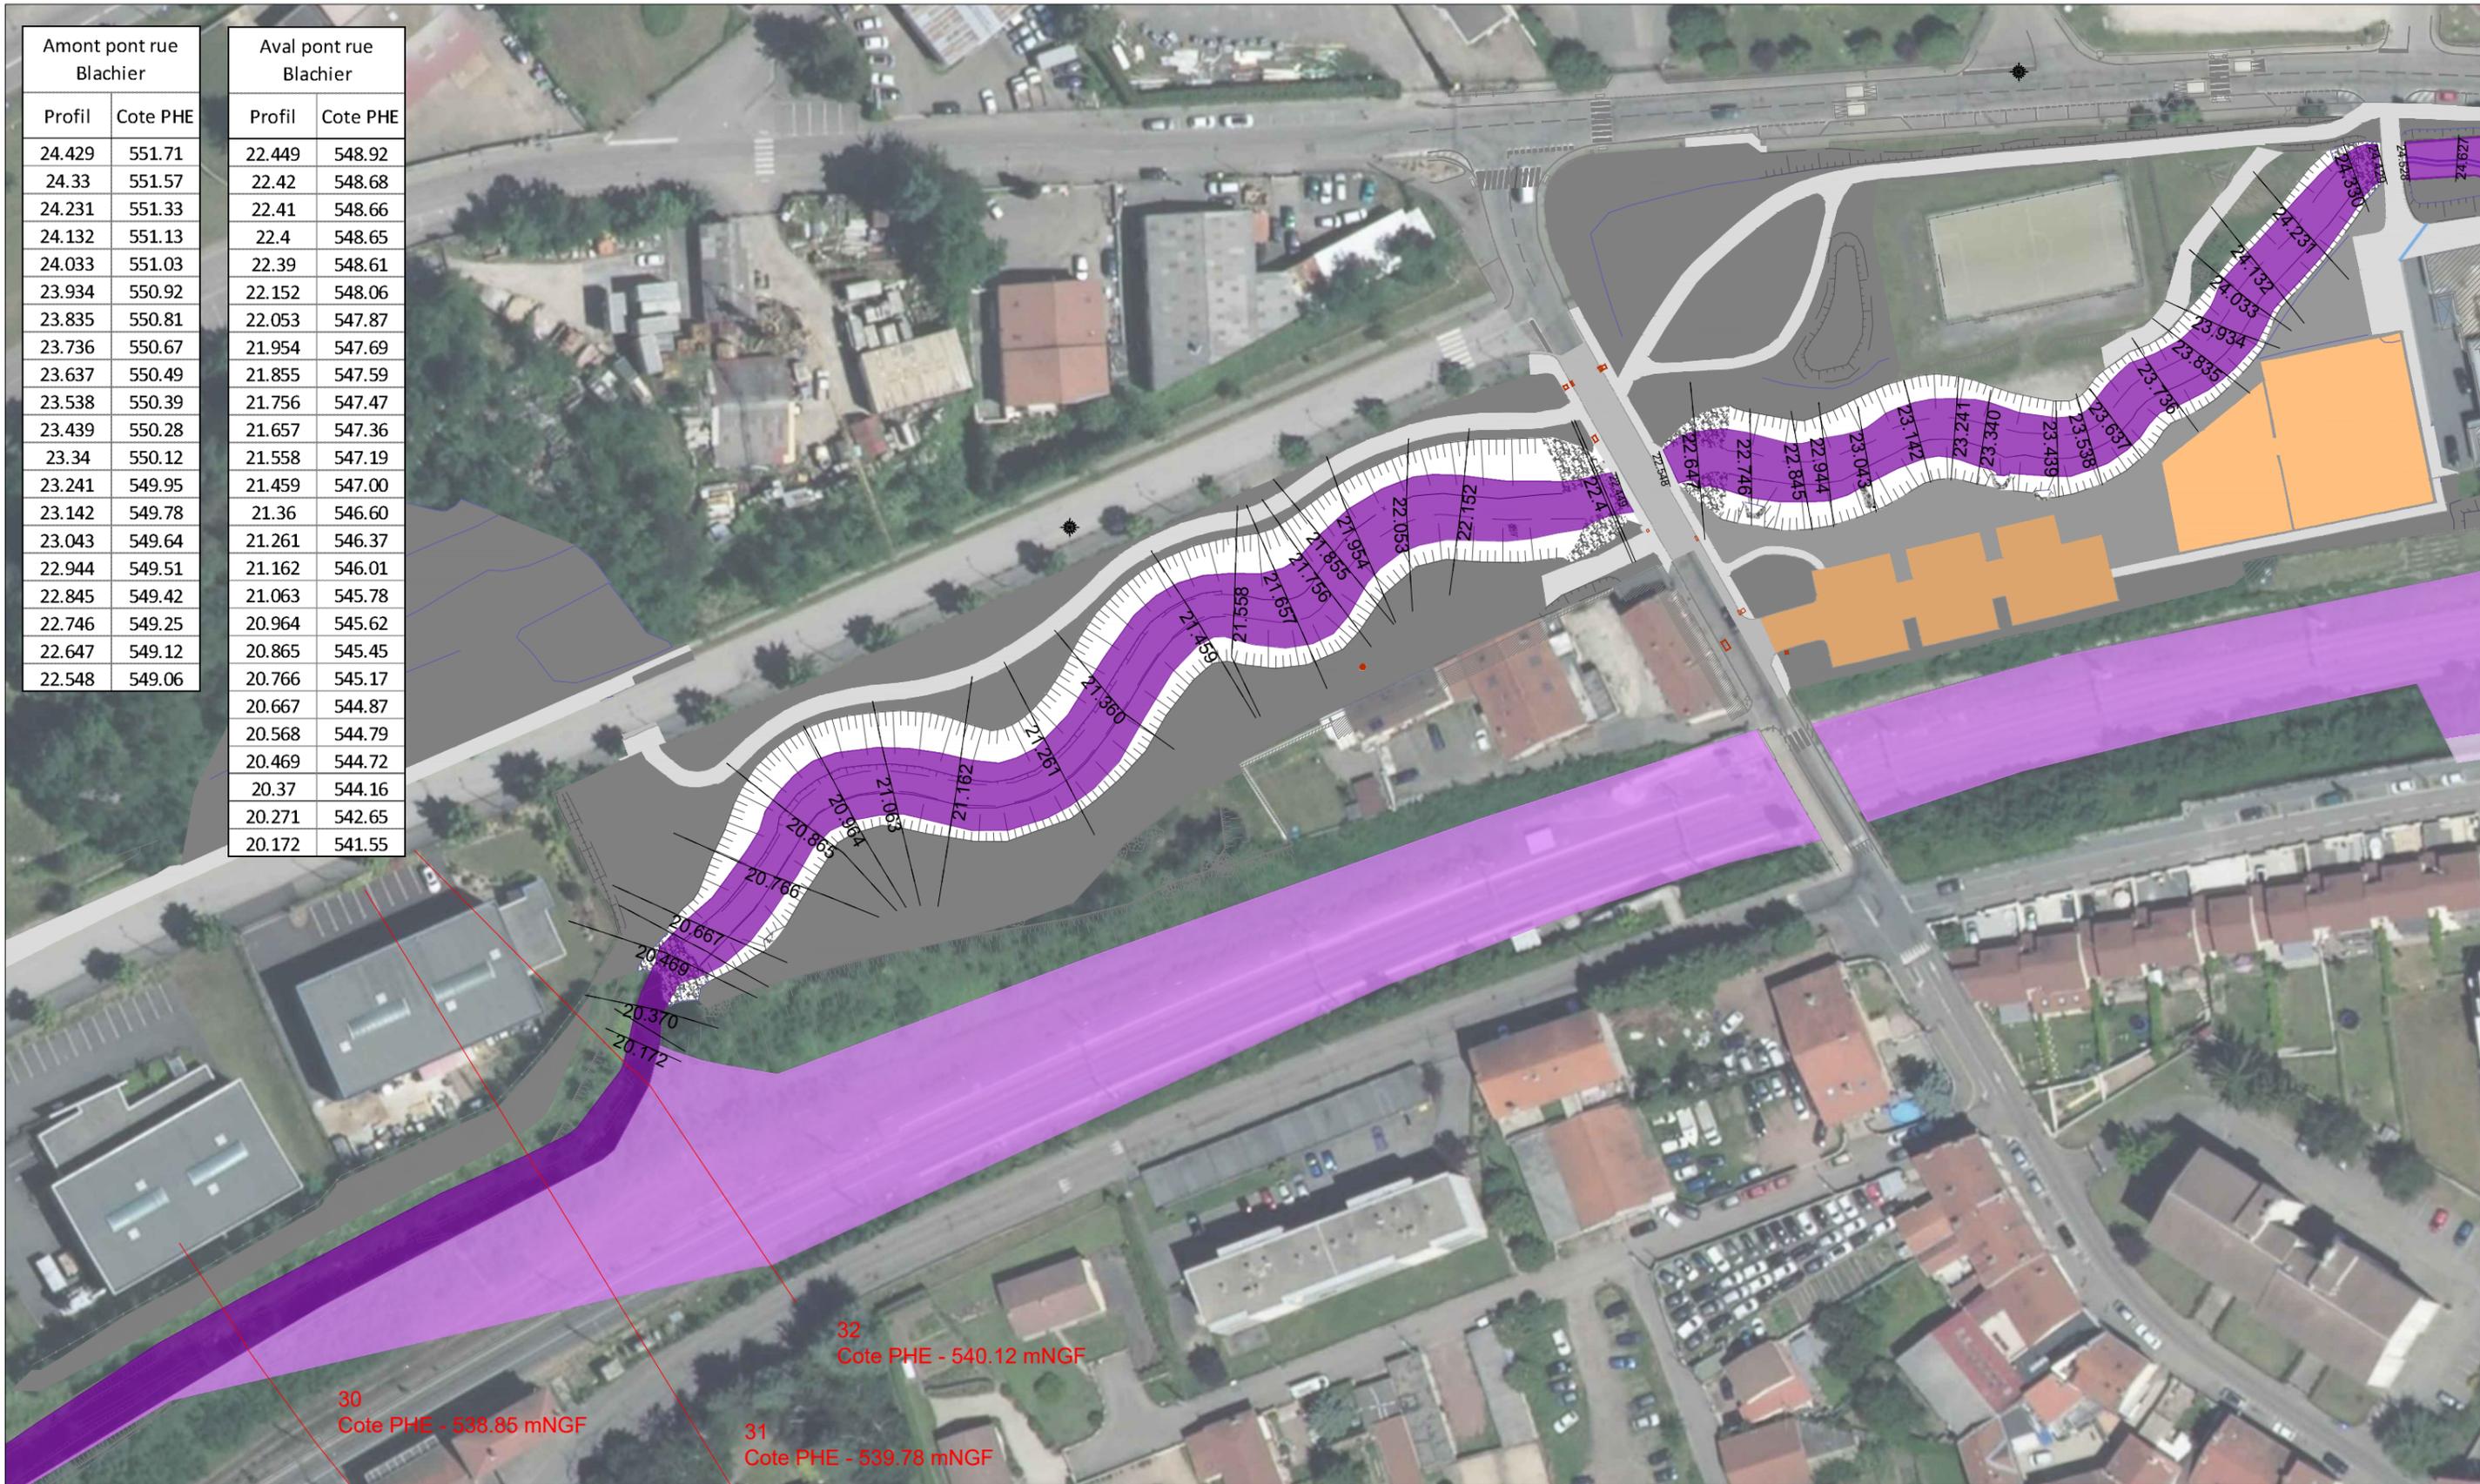

ALEAS

- Aléa faible
- Aléa moyen
- Aléa fort

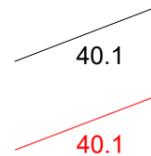

Profil en travers - modélisation hydraulique

Profil en travers - PPRI - aval zone d'étude

Etude hydraulique post-travaux sur l'Ondaine à la Ricamarie

Carte des aléas n°2

Indice	Date	Etabli	Vérifié	Echelle
Ind 1	05/05/22	ED	PG	1/1000

